

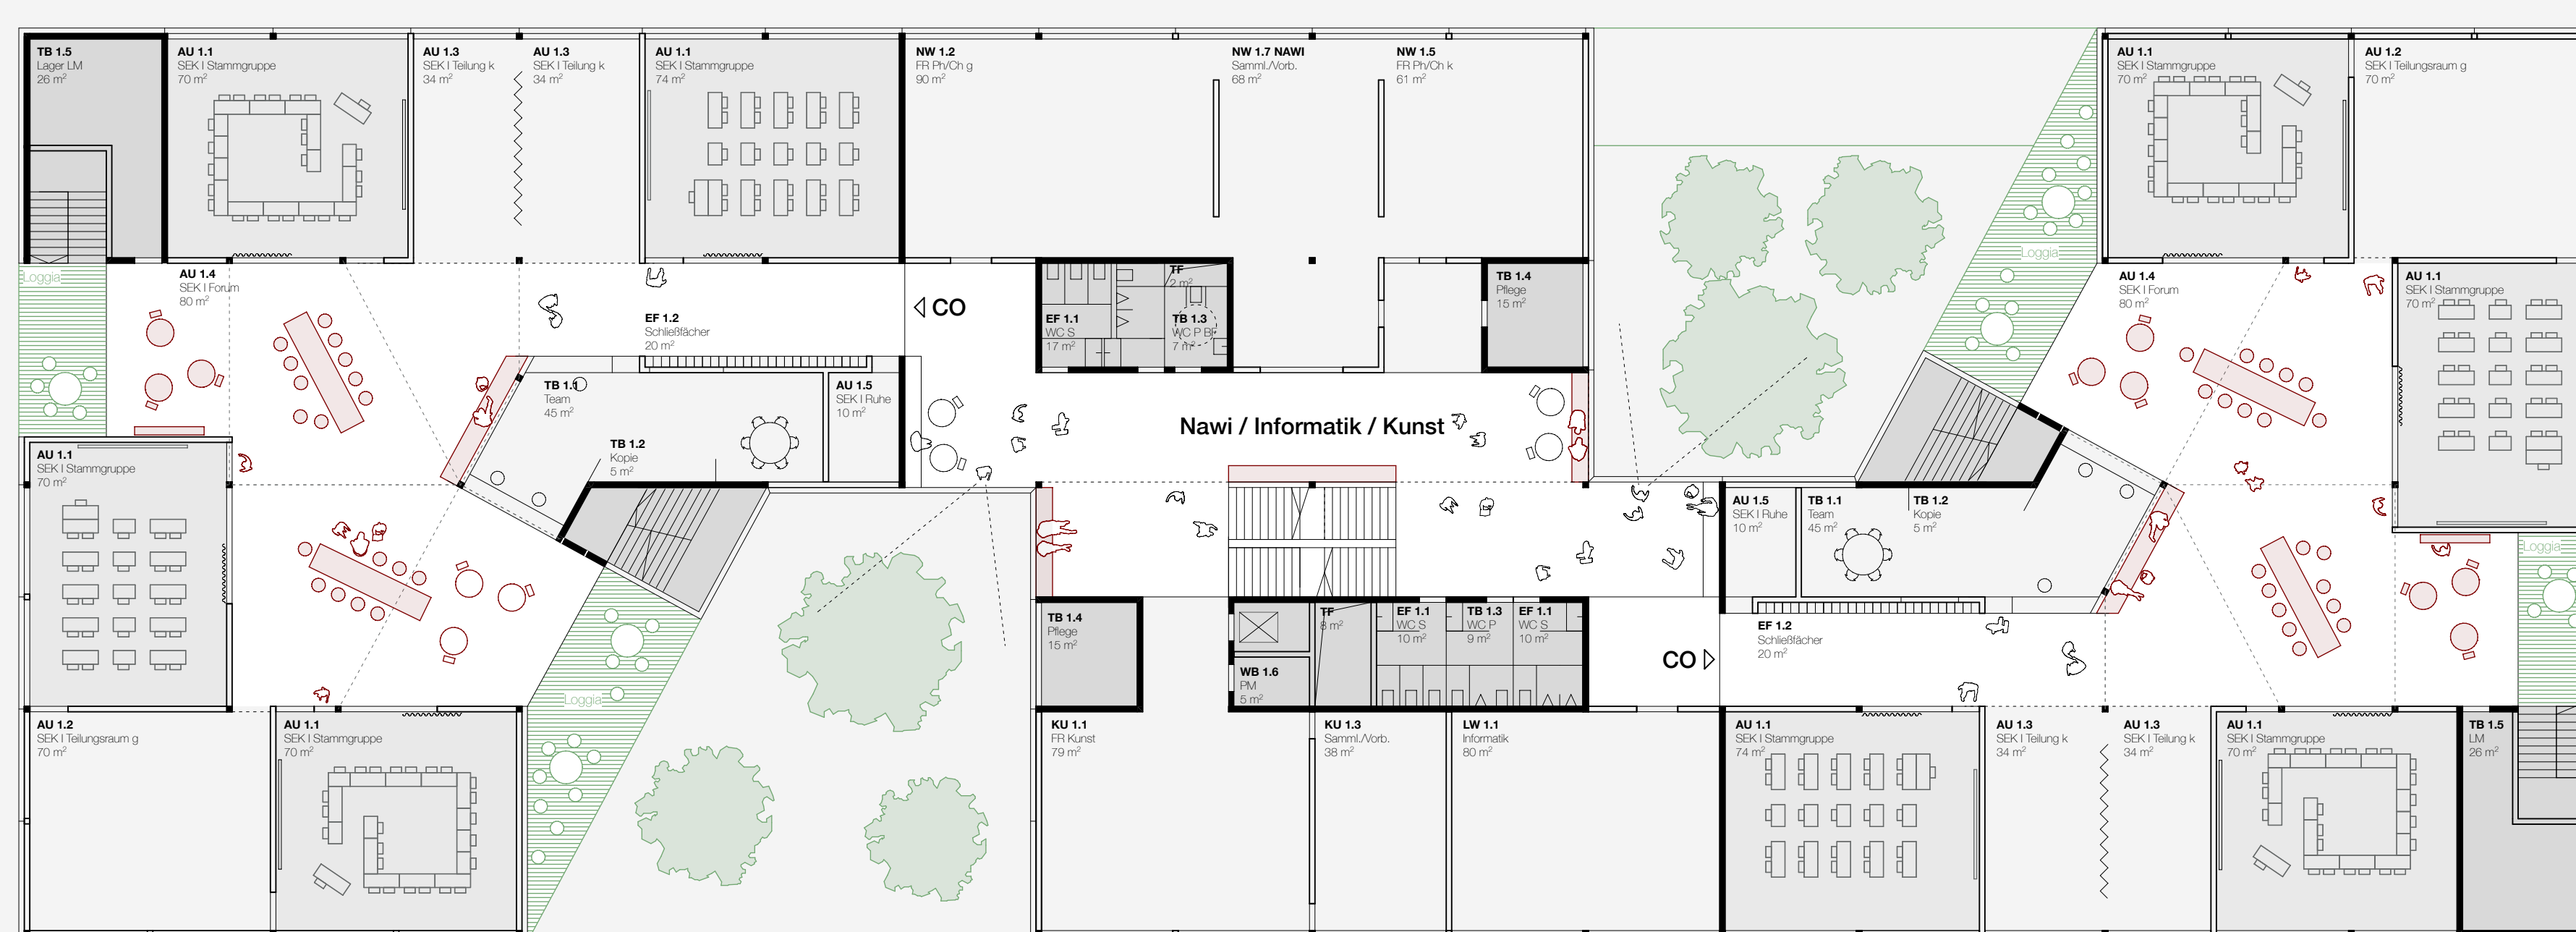
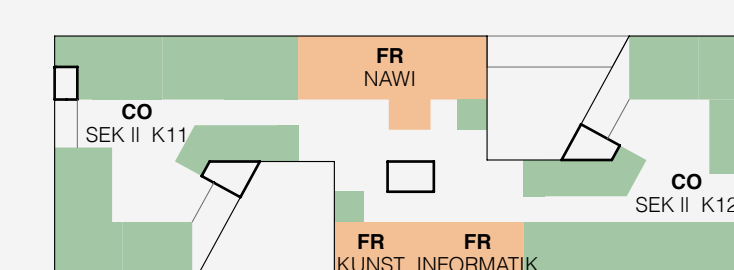


Grundriss 3.OG M 1:200

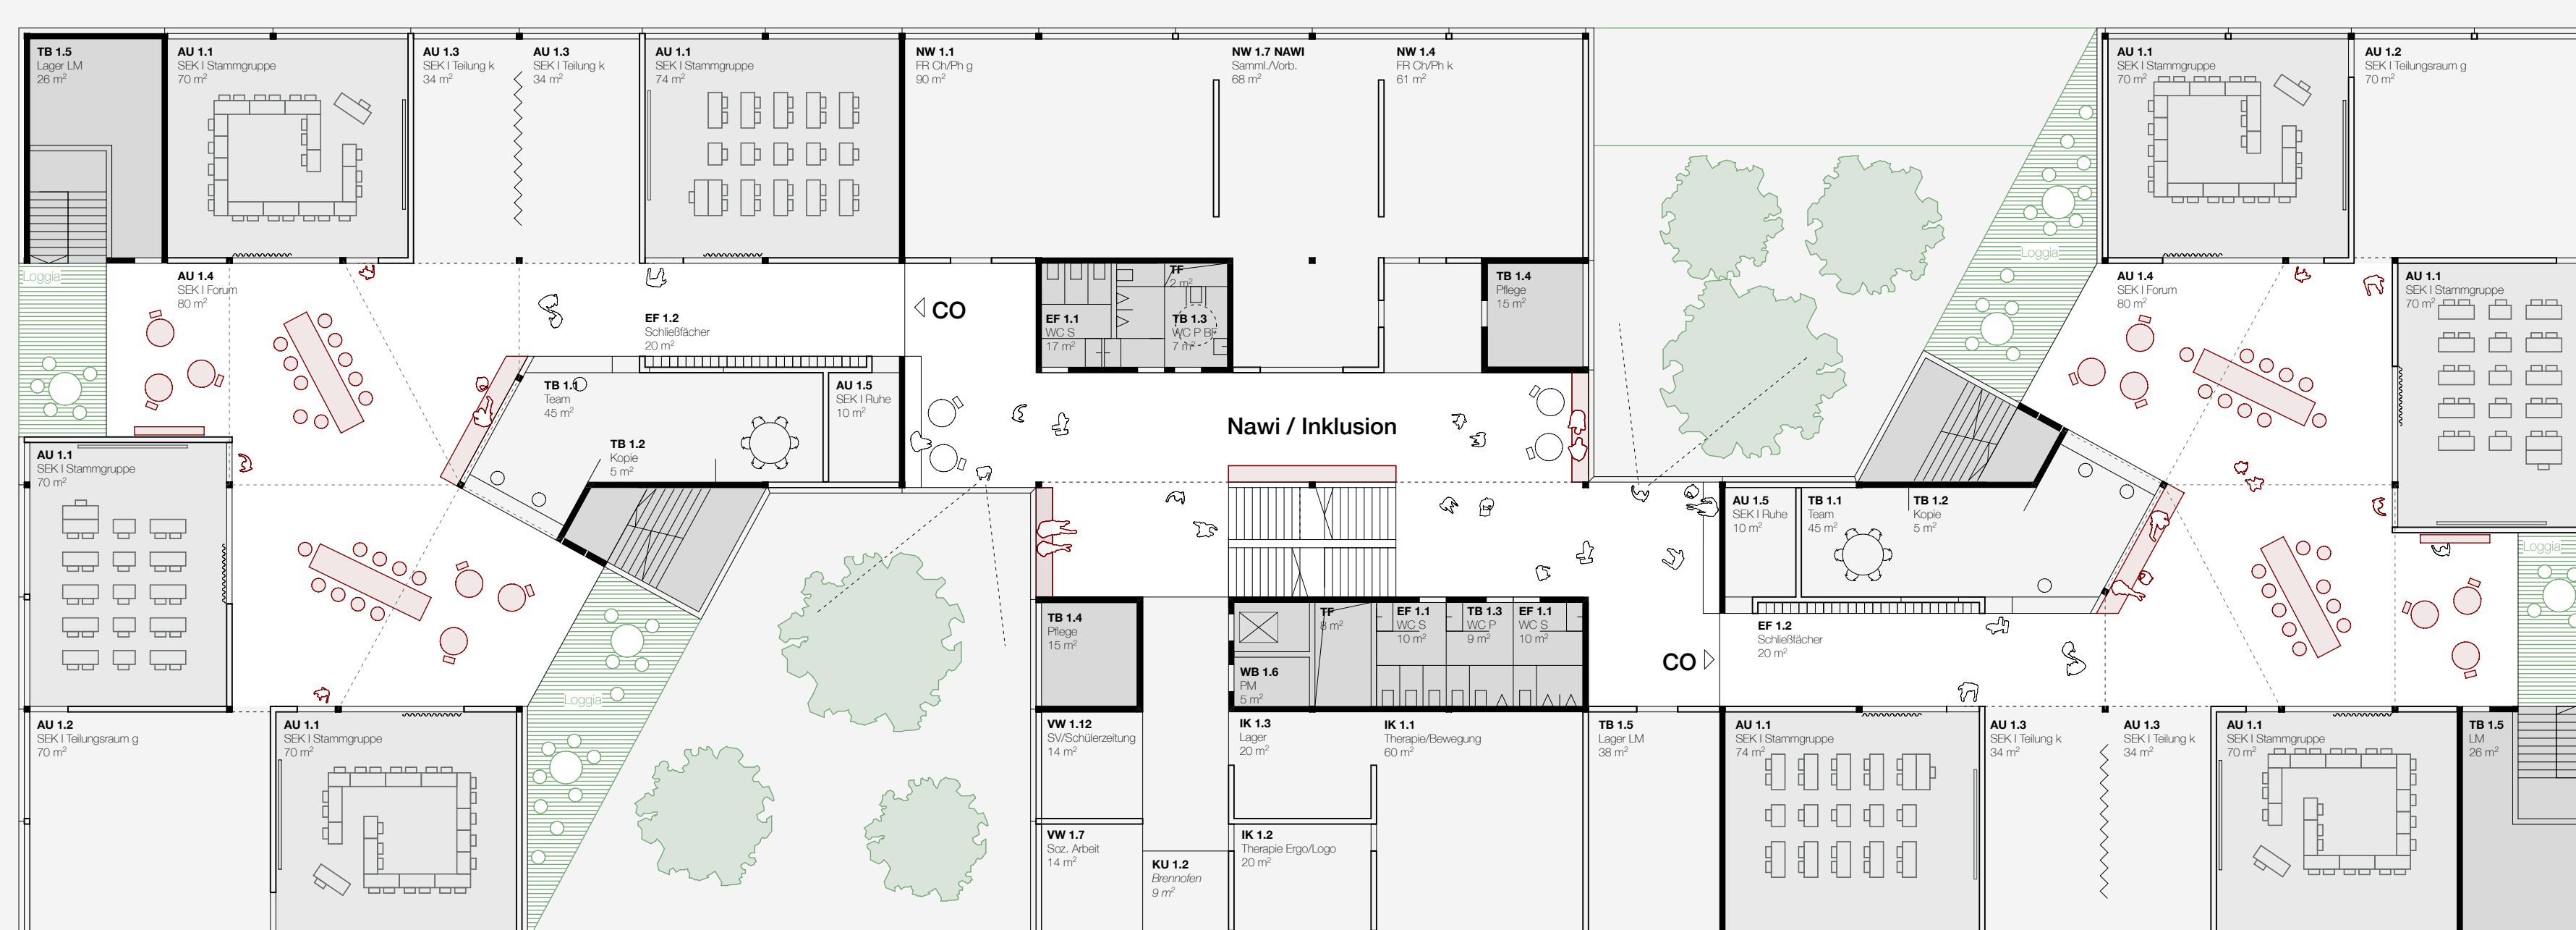

Grundriss 2.OG M 1:200

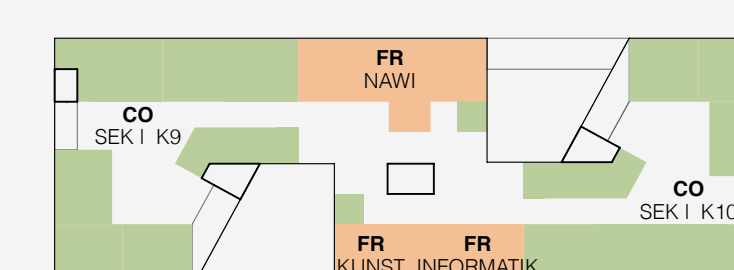

Grundriss 1.OG M 1:200

