





Blick in Primarcompartment

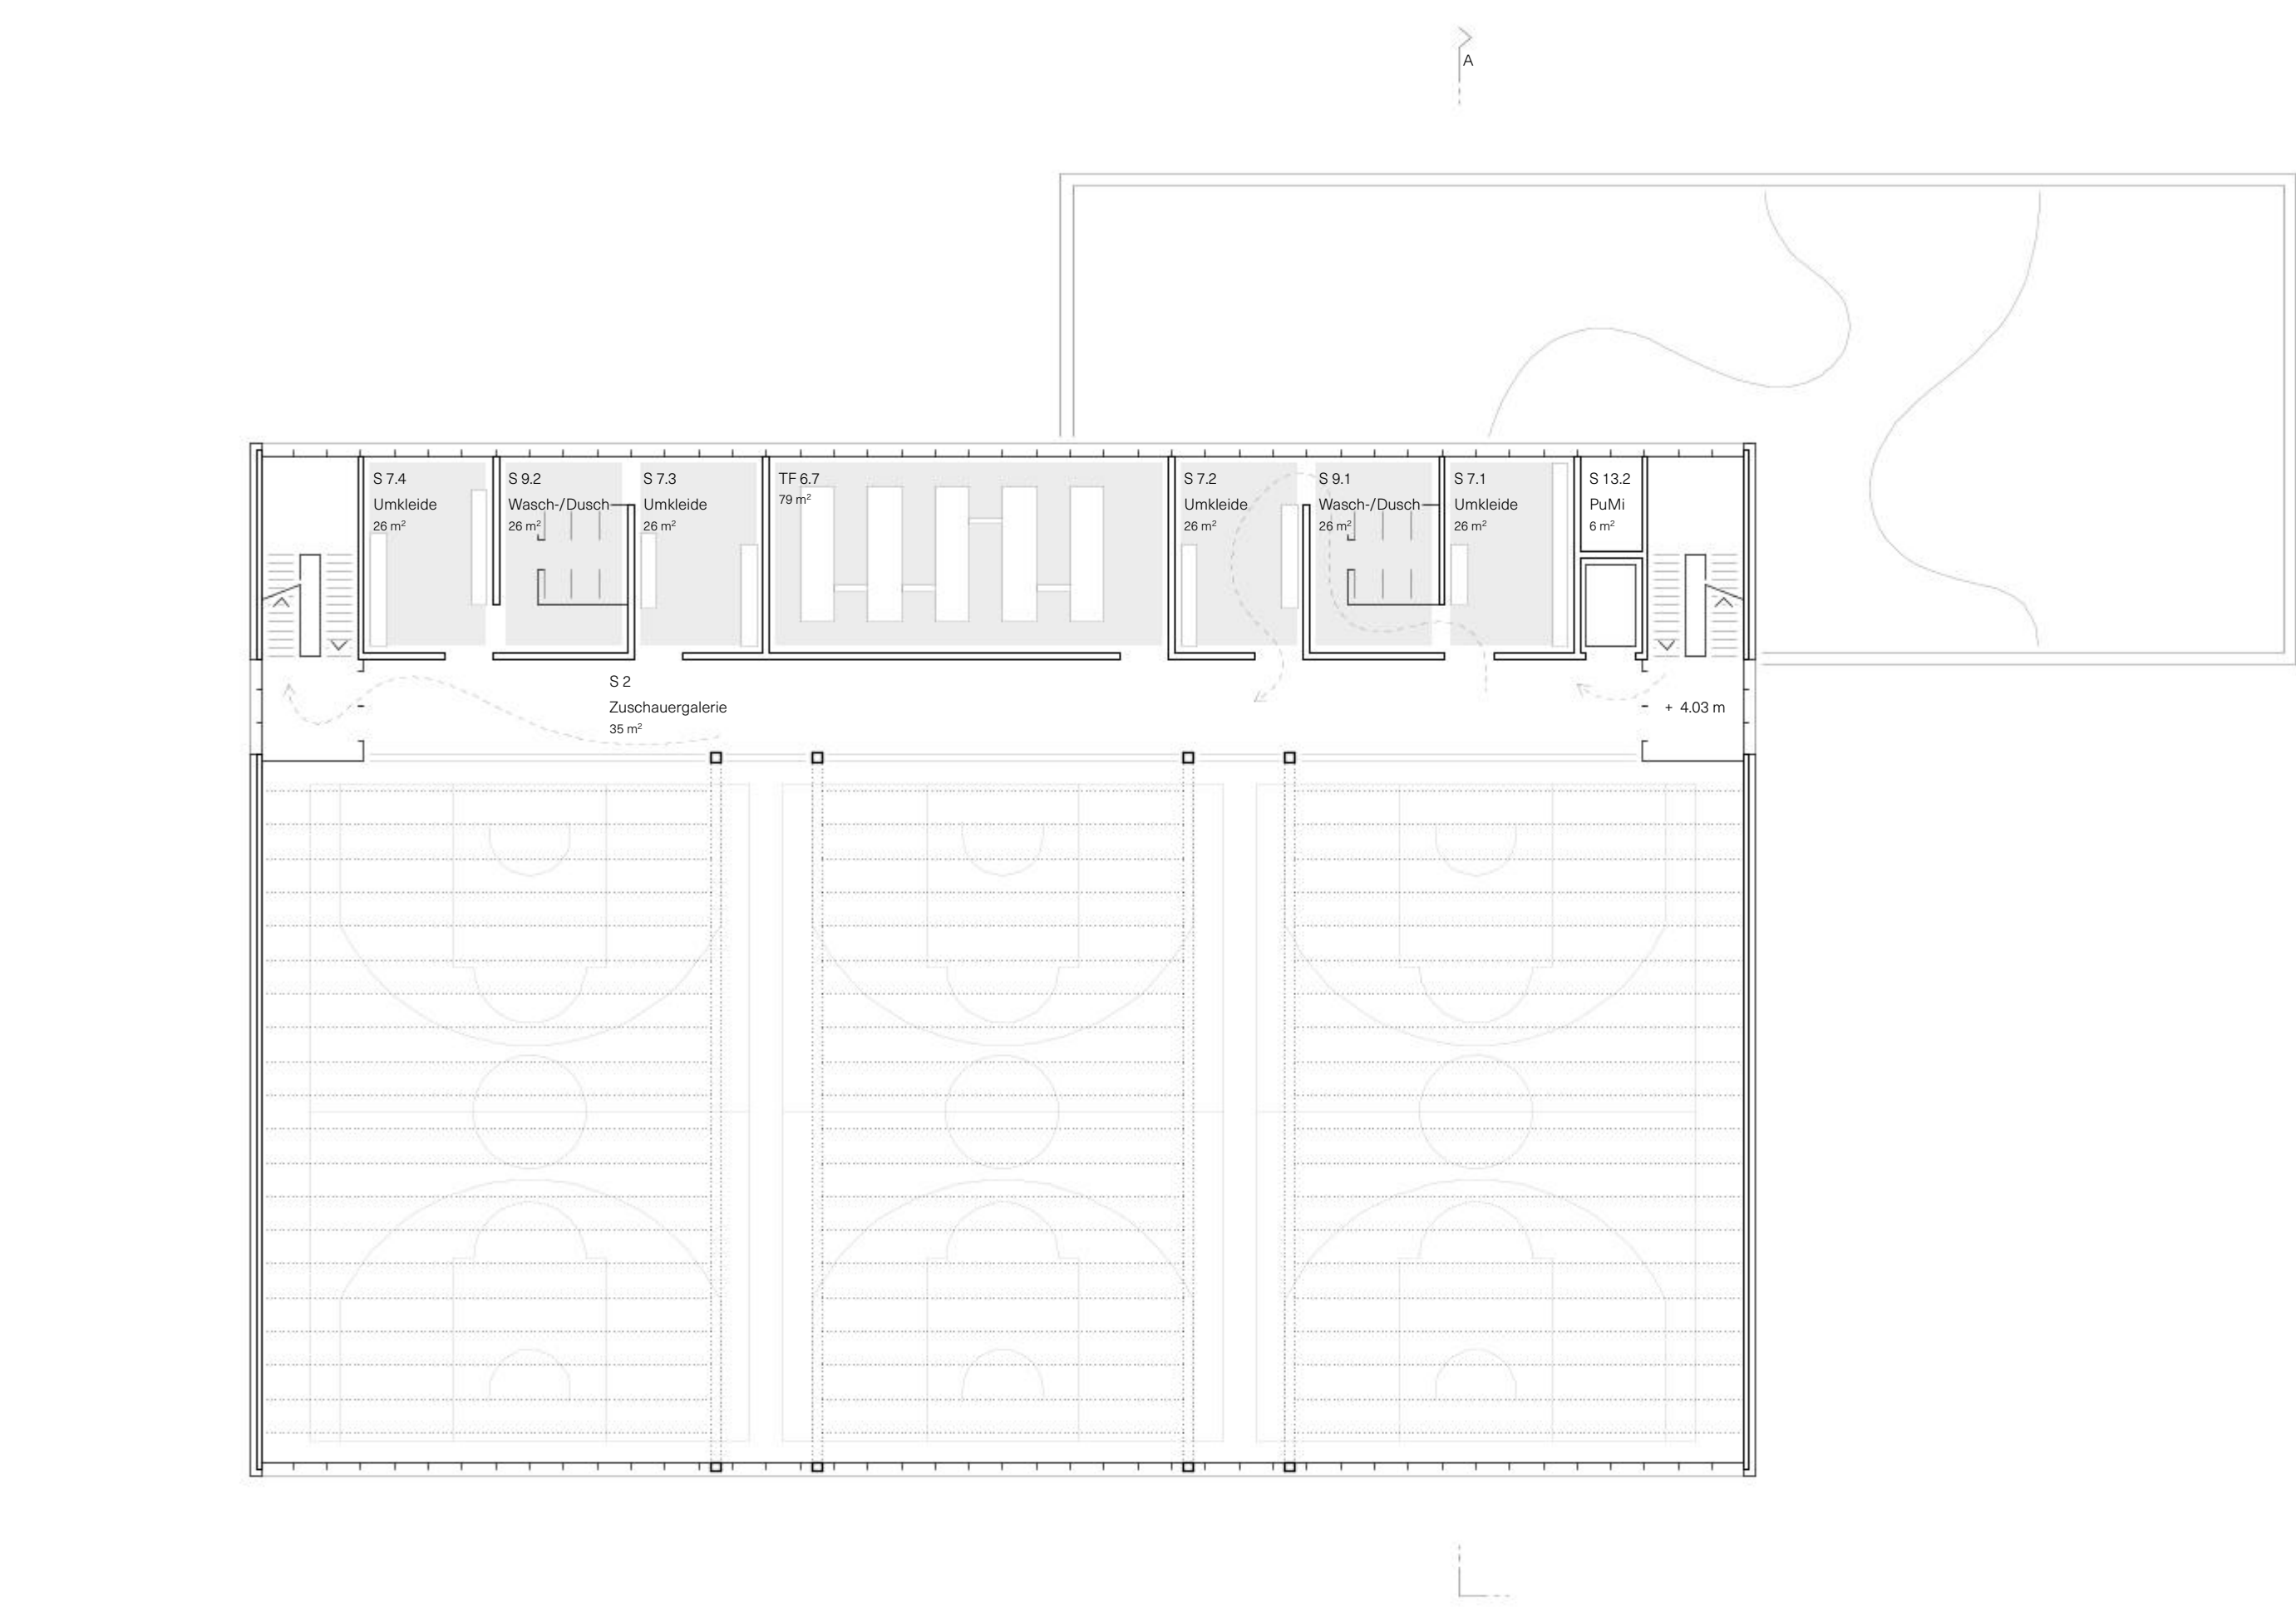

Grundriss 1 Obergeschoss 1200

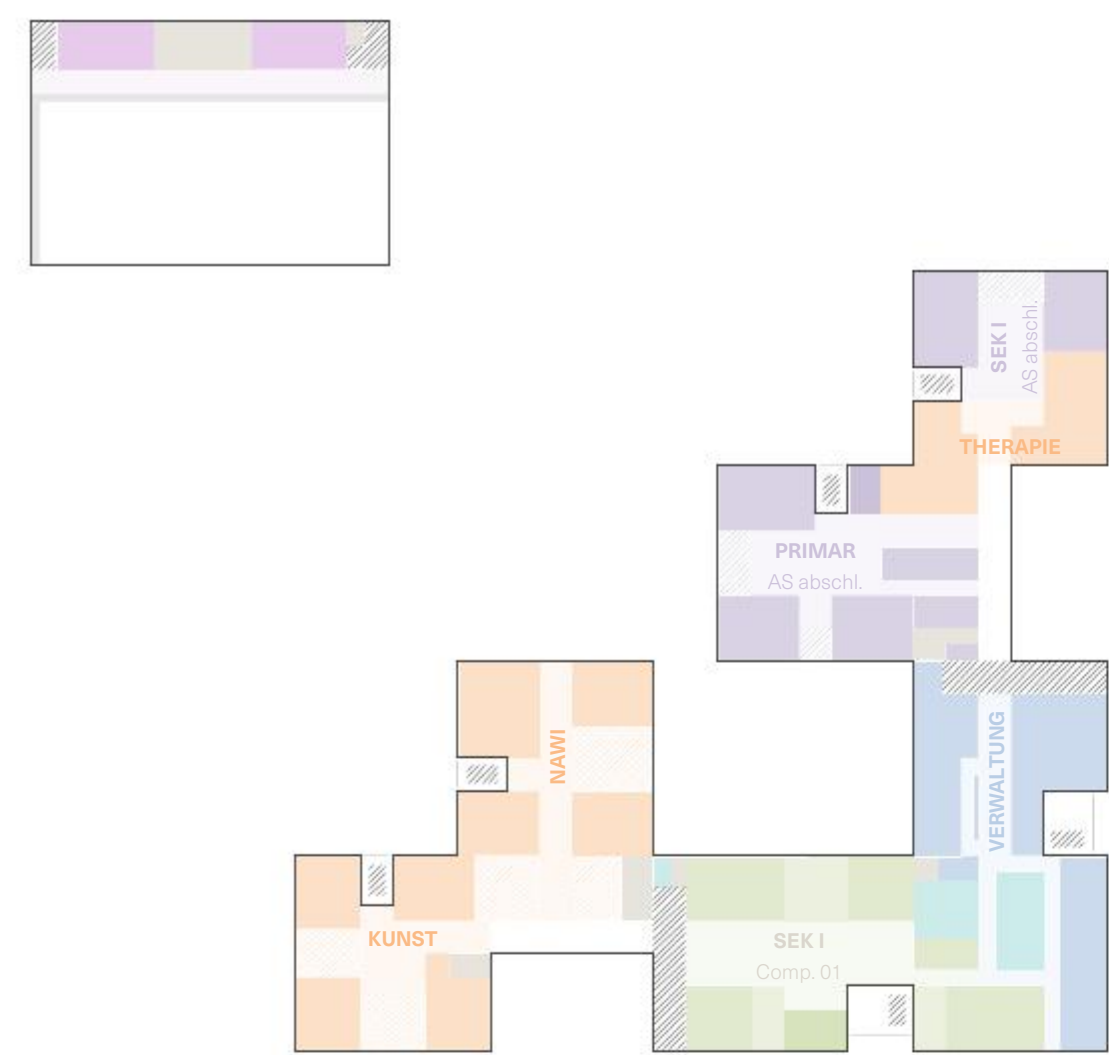

Ansicht Ost 1200