


QUERSCHNITT 1.200

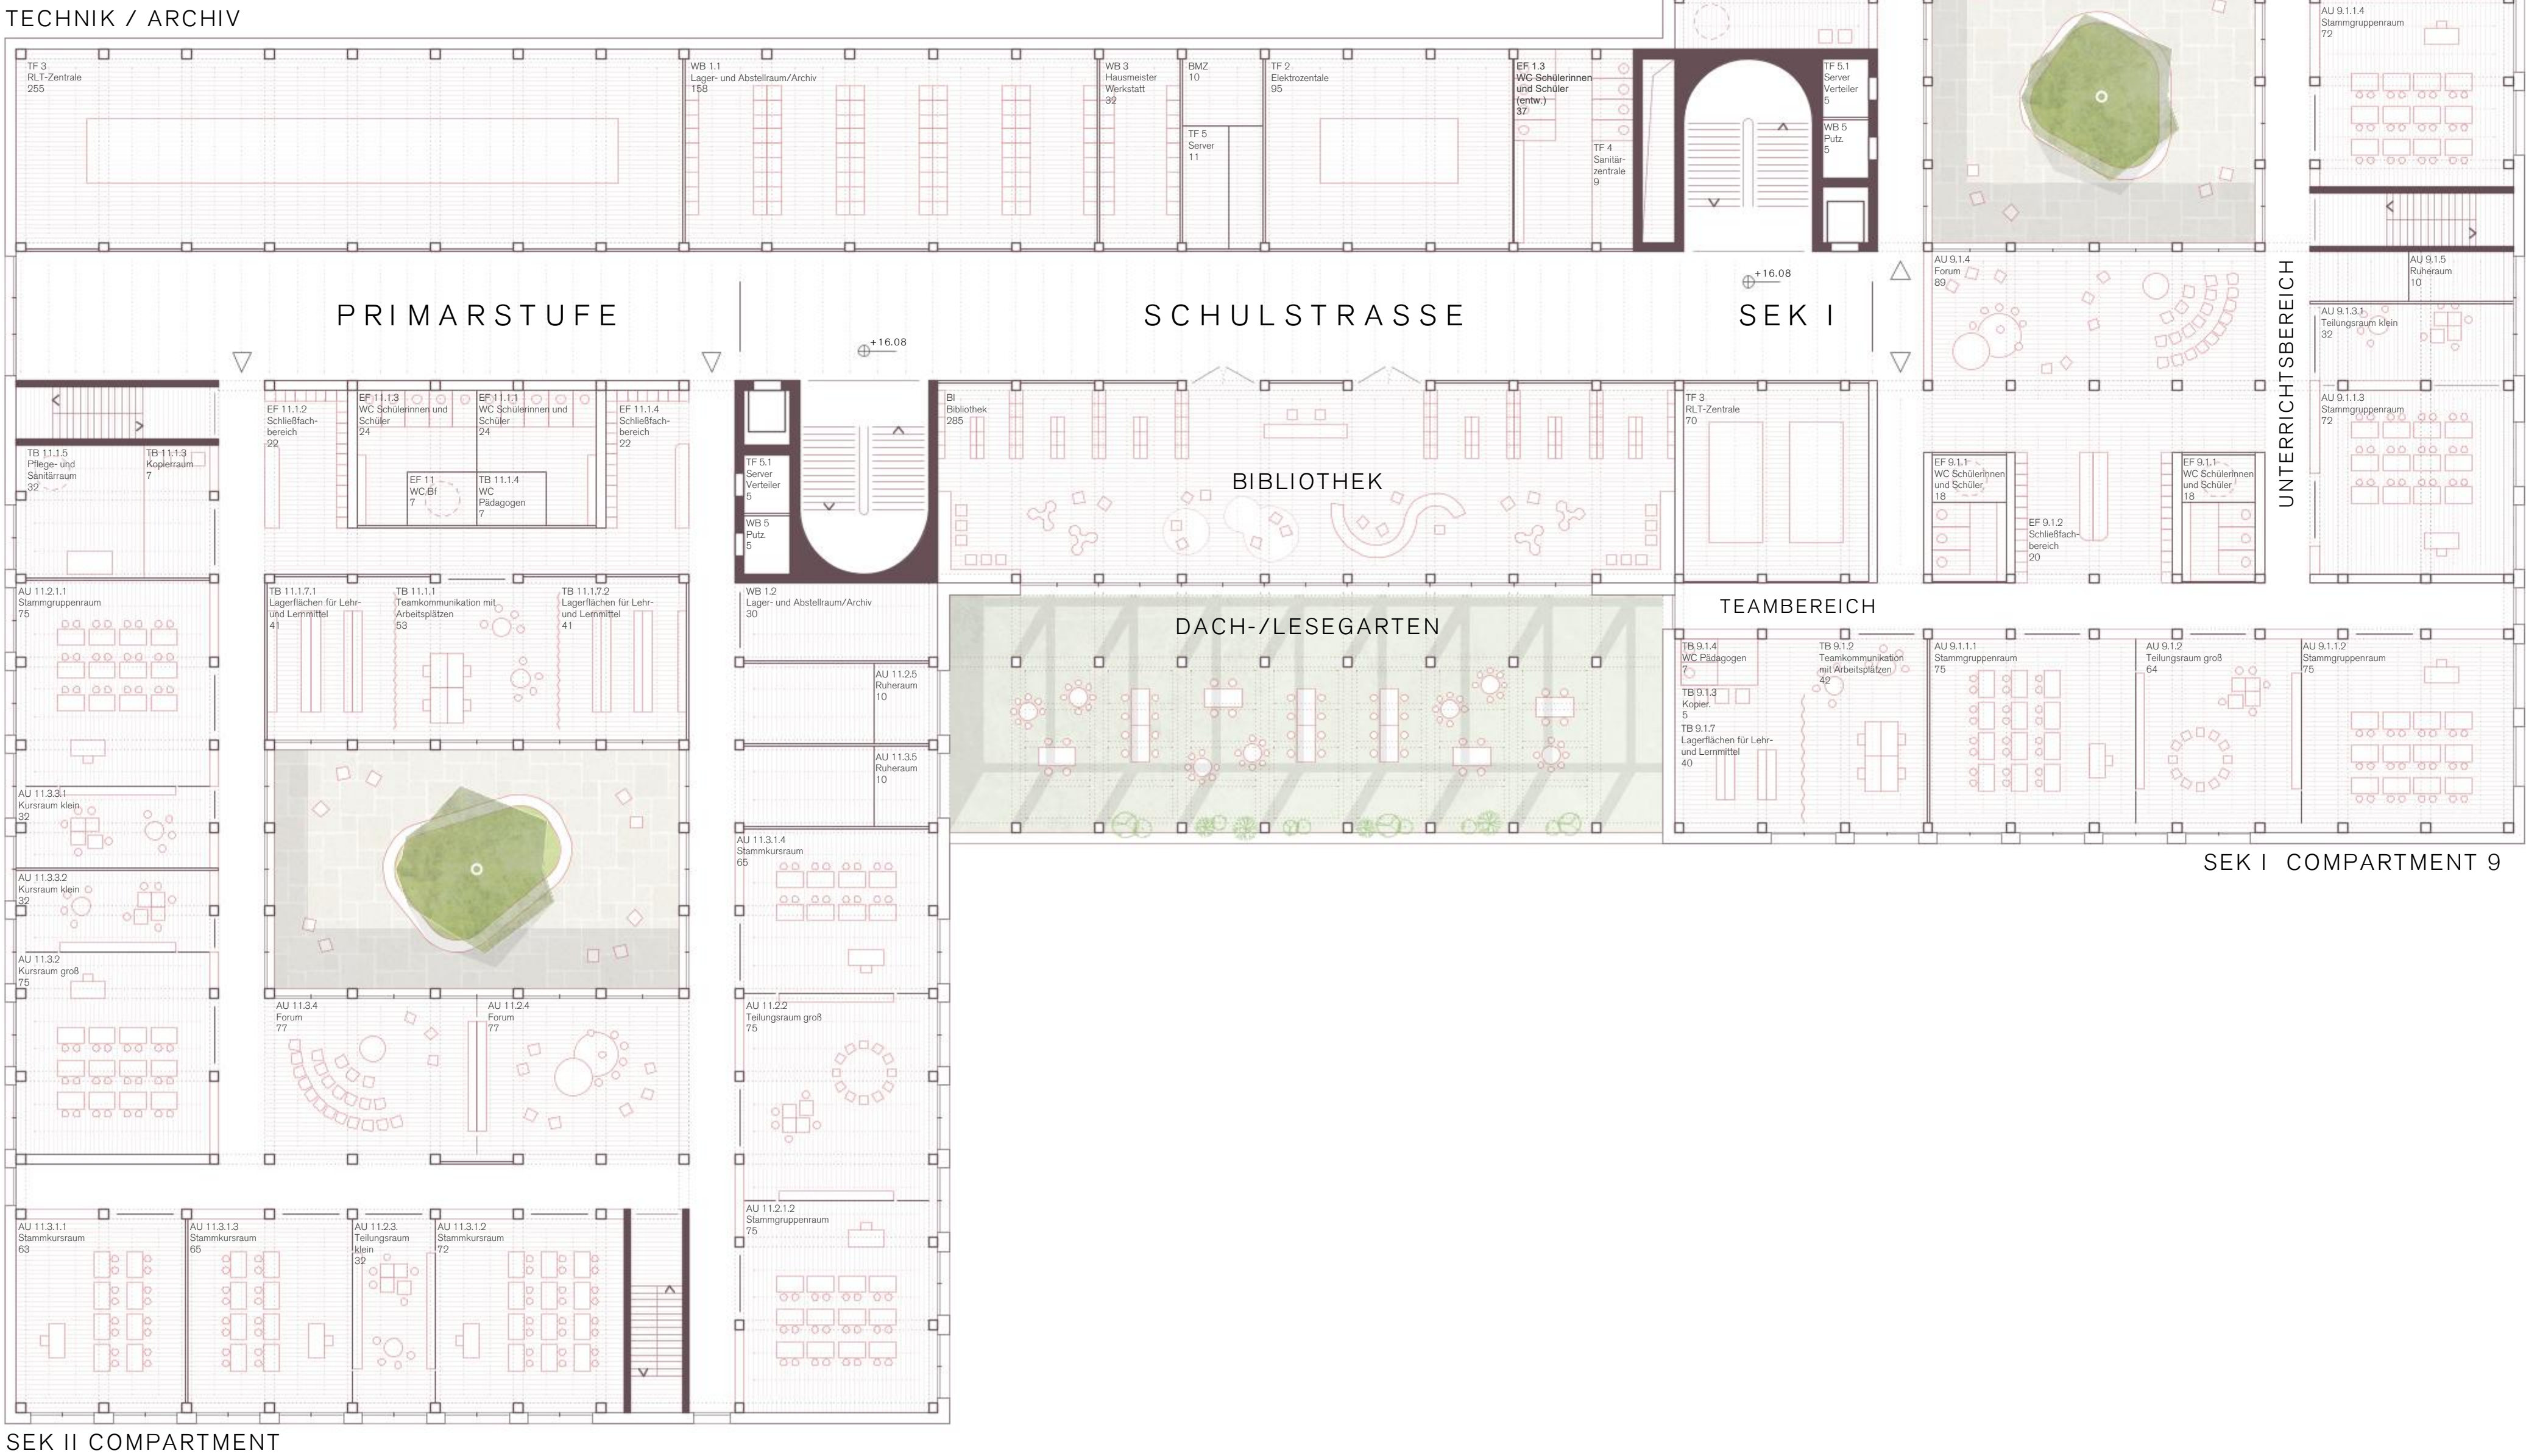

GRUNDRISS OG3 1.200



GRUNDRISS OG4 1.200