




Ansicht Nord 1 | 200

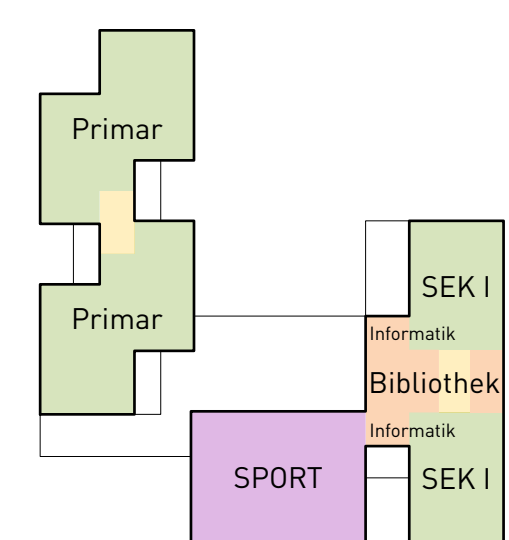


2. OG

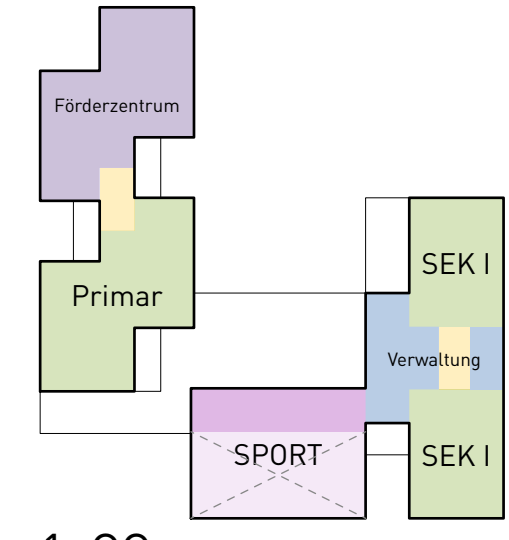

1. OG

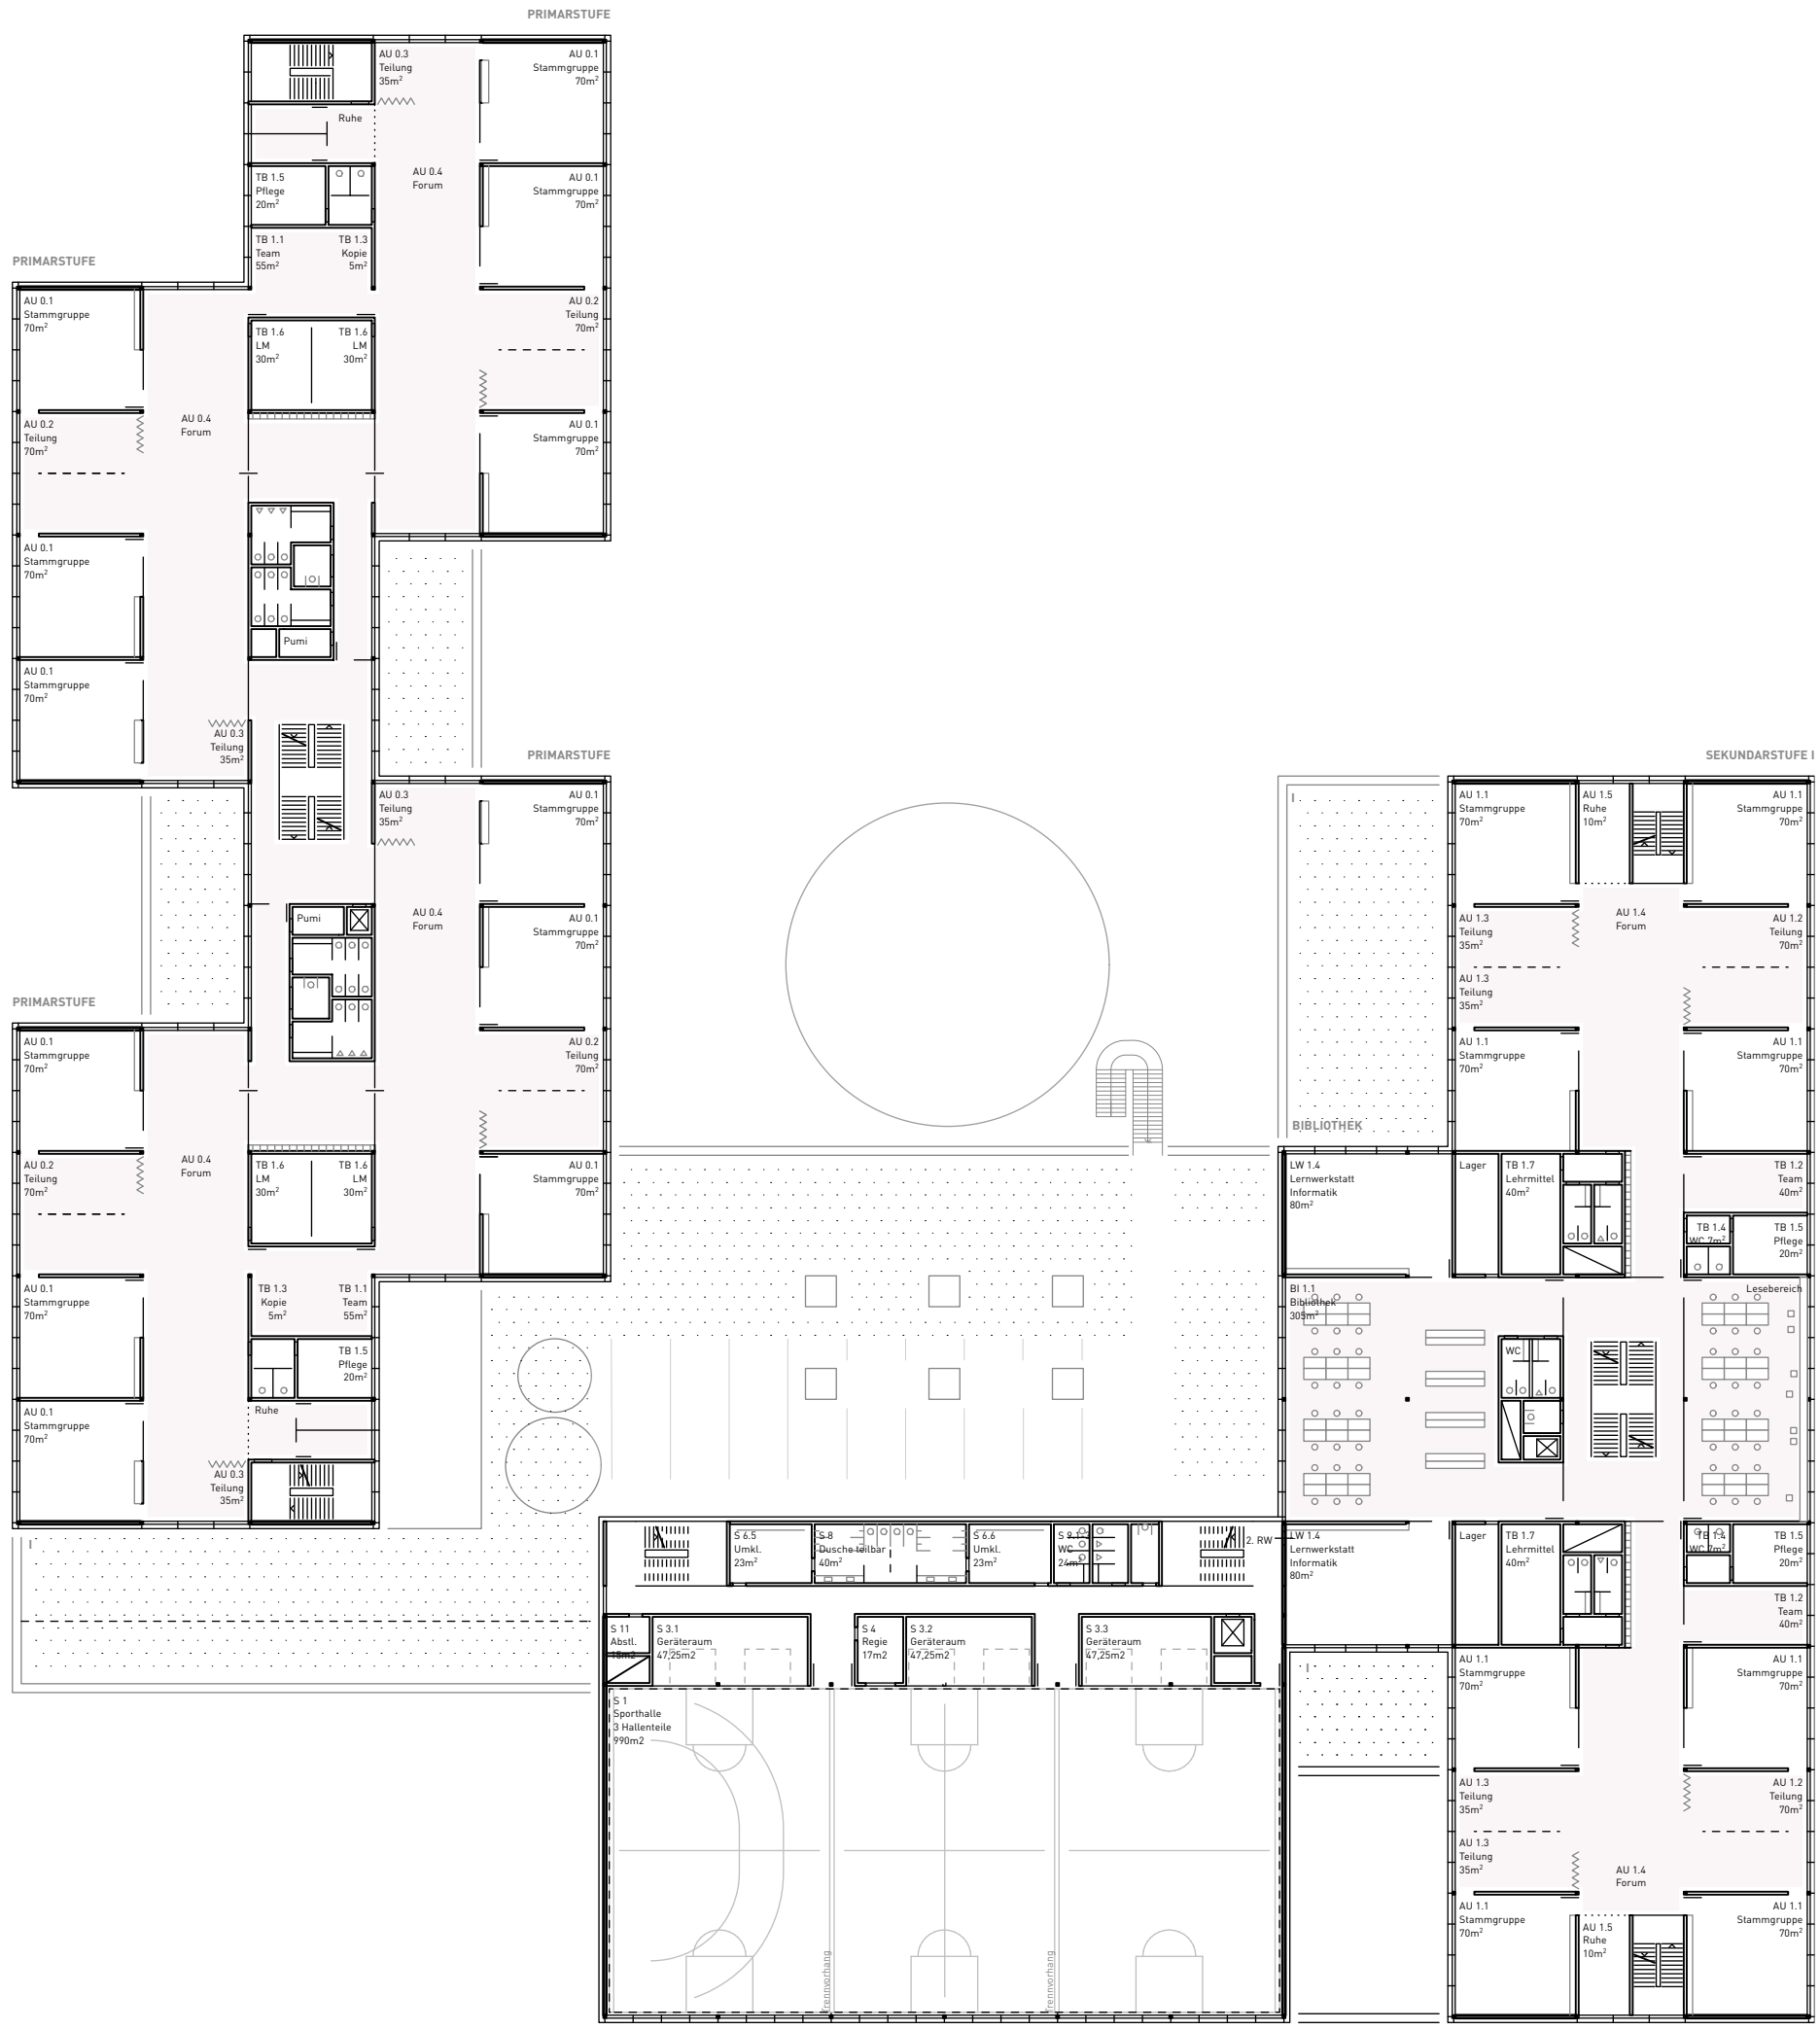

Grundriss 2. Obergeschoss 1 | 500

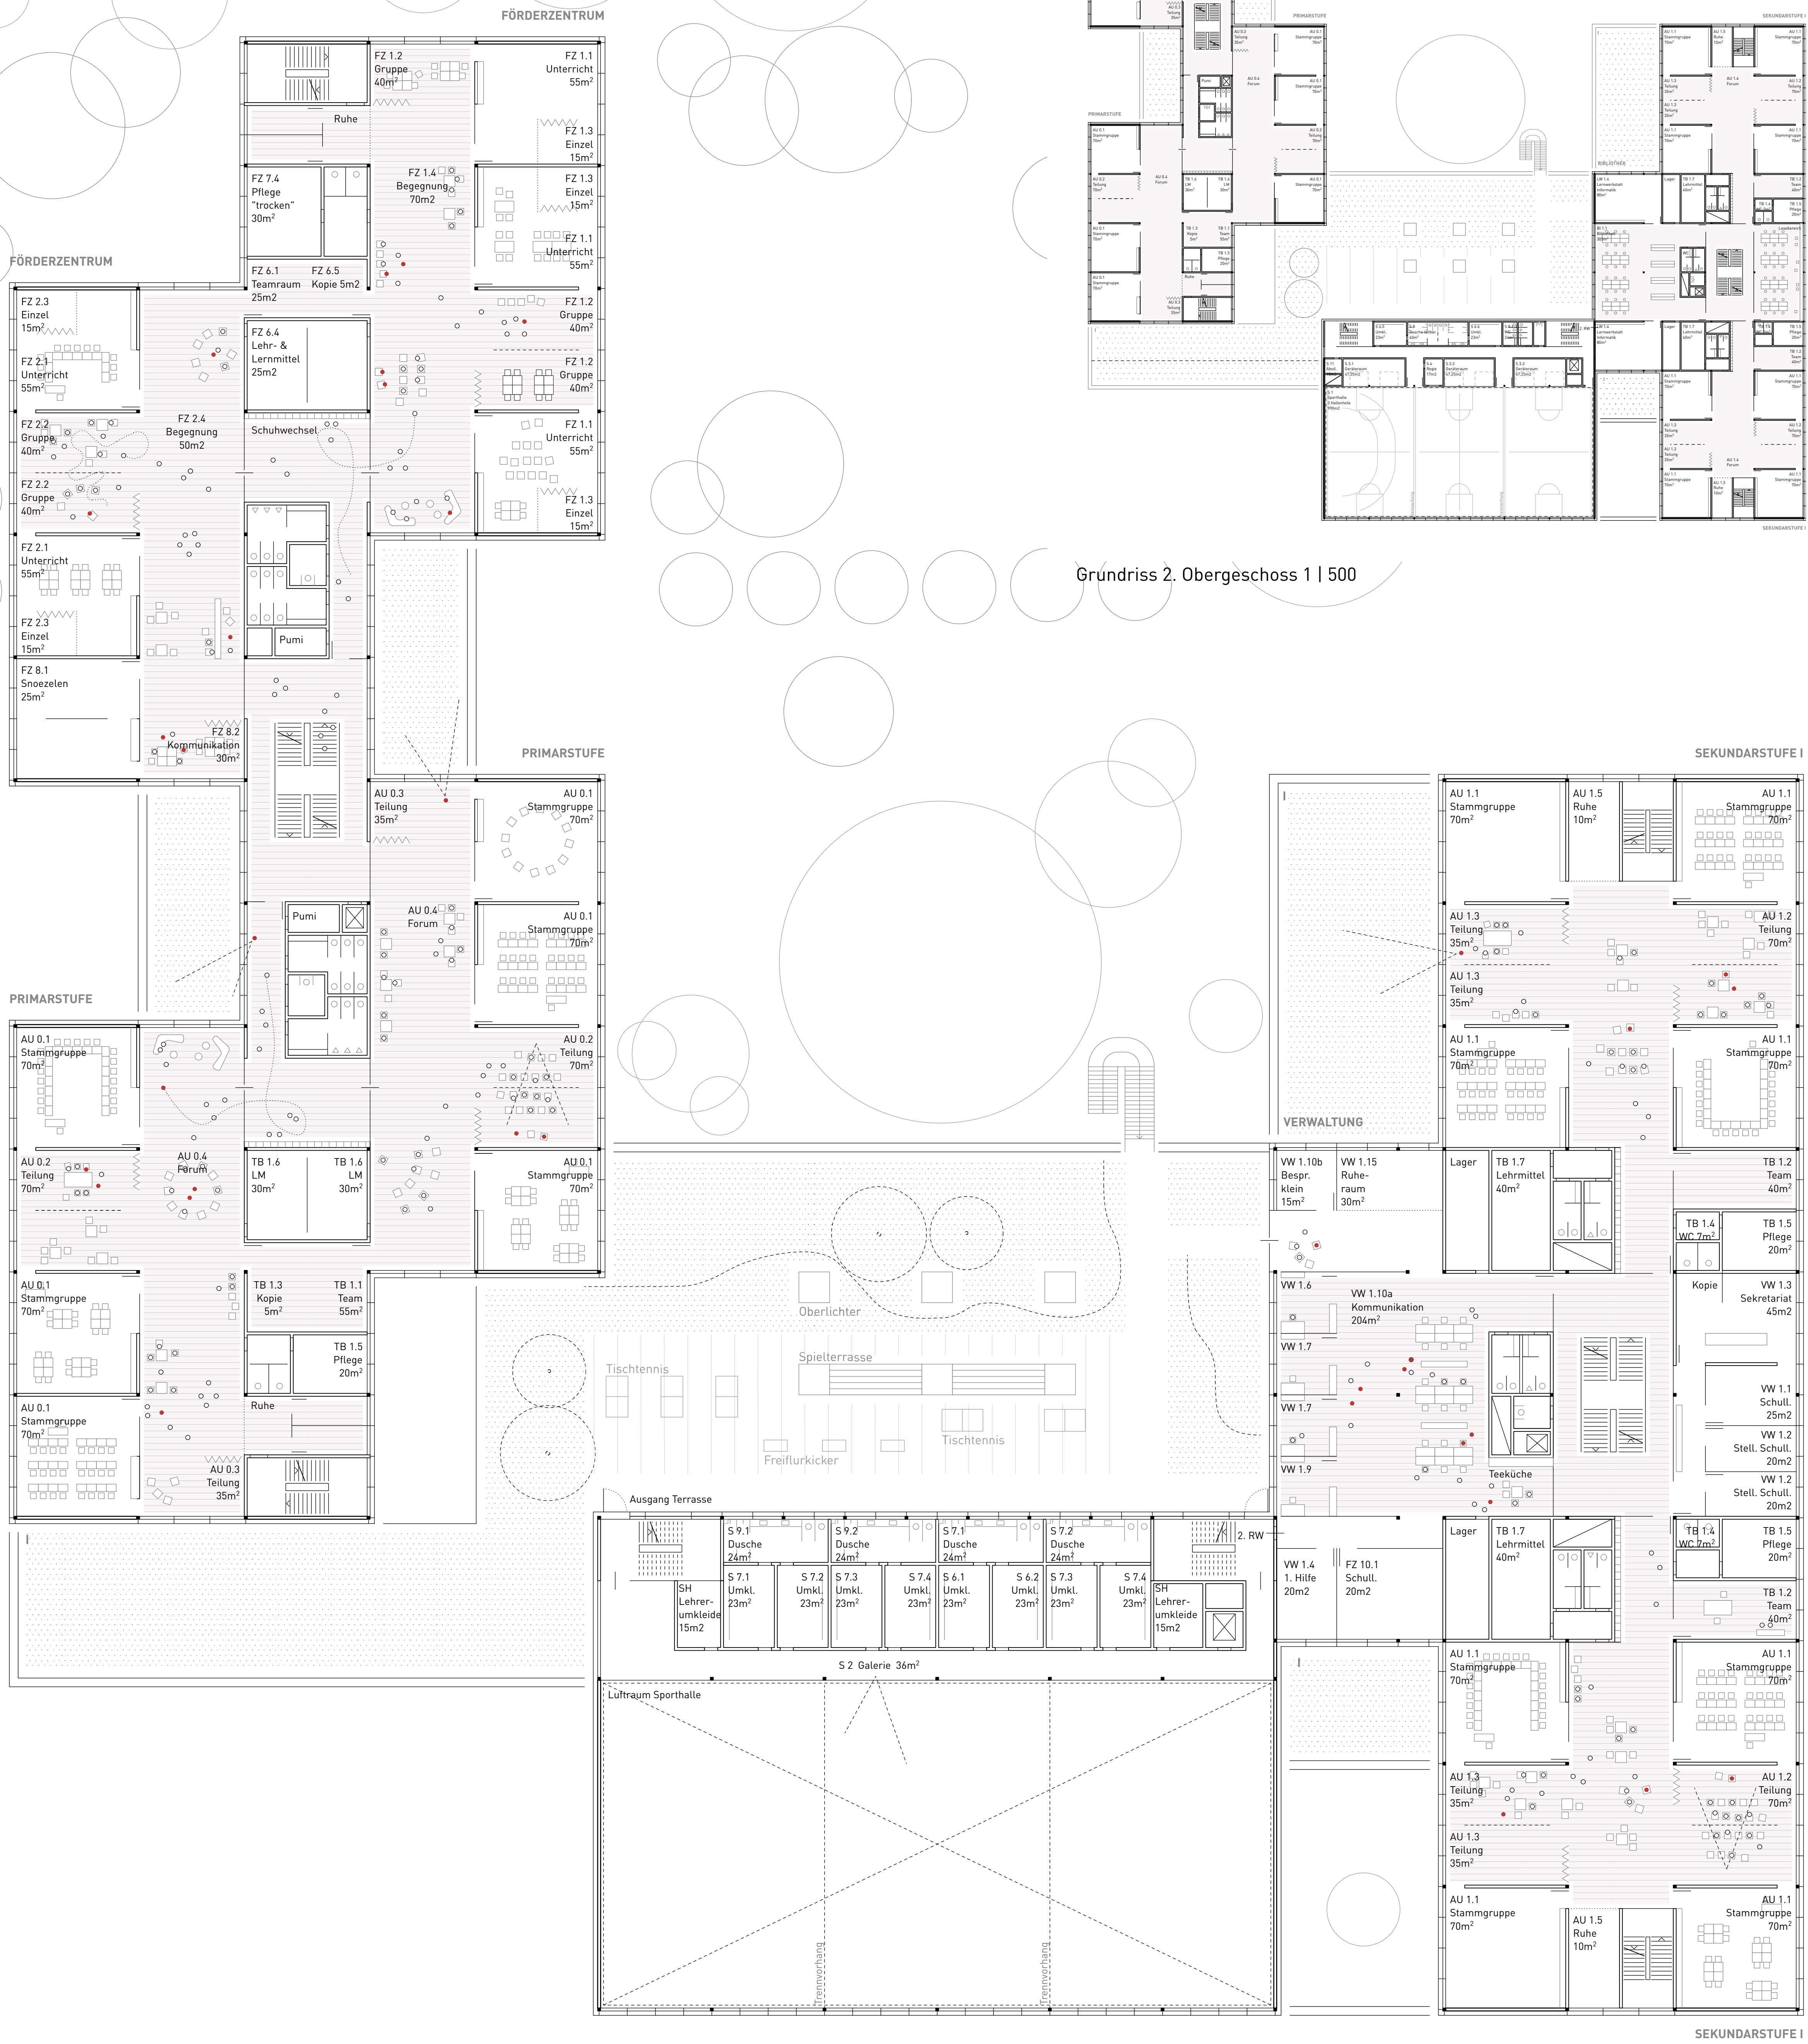

Grundriss 1. Obergeschoss 1 | 200

